



Existing  
First Floor

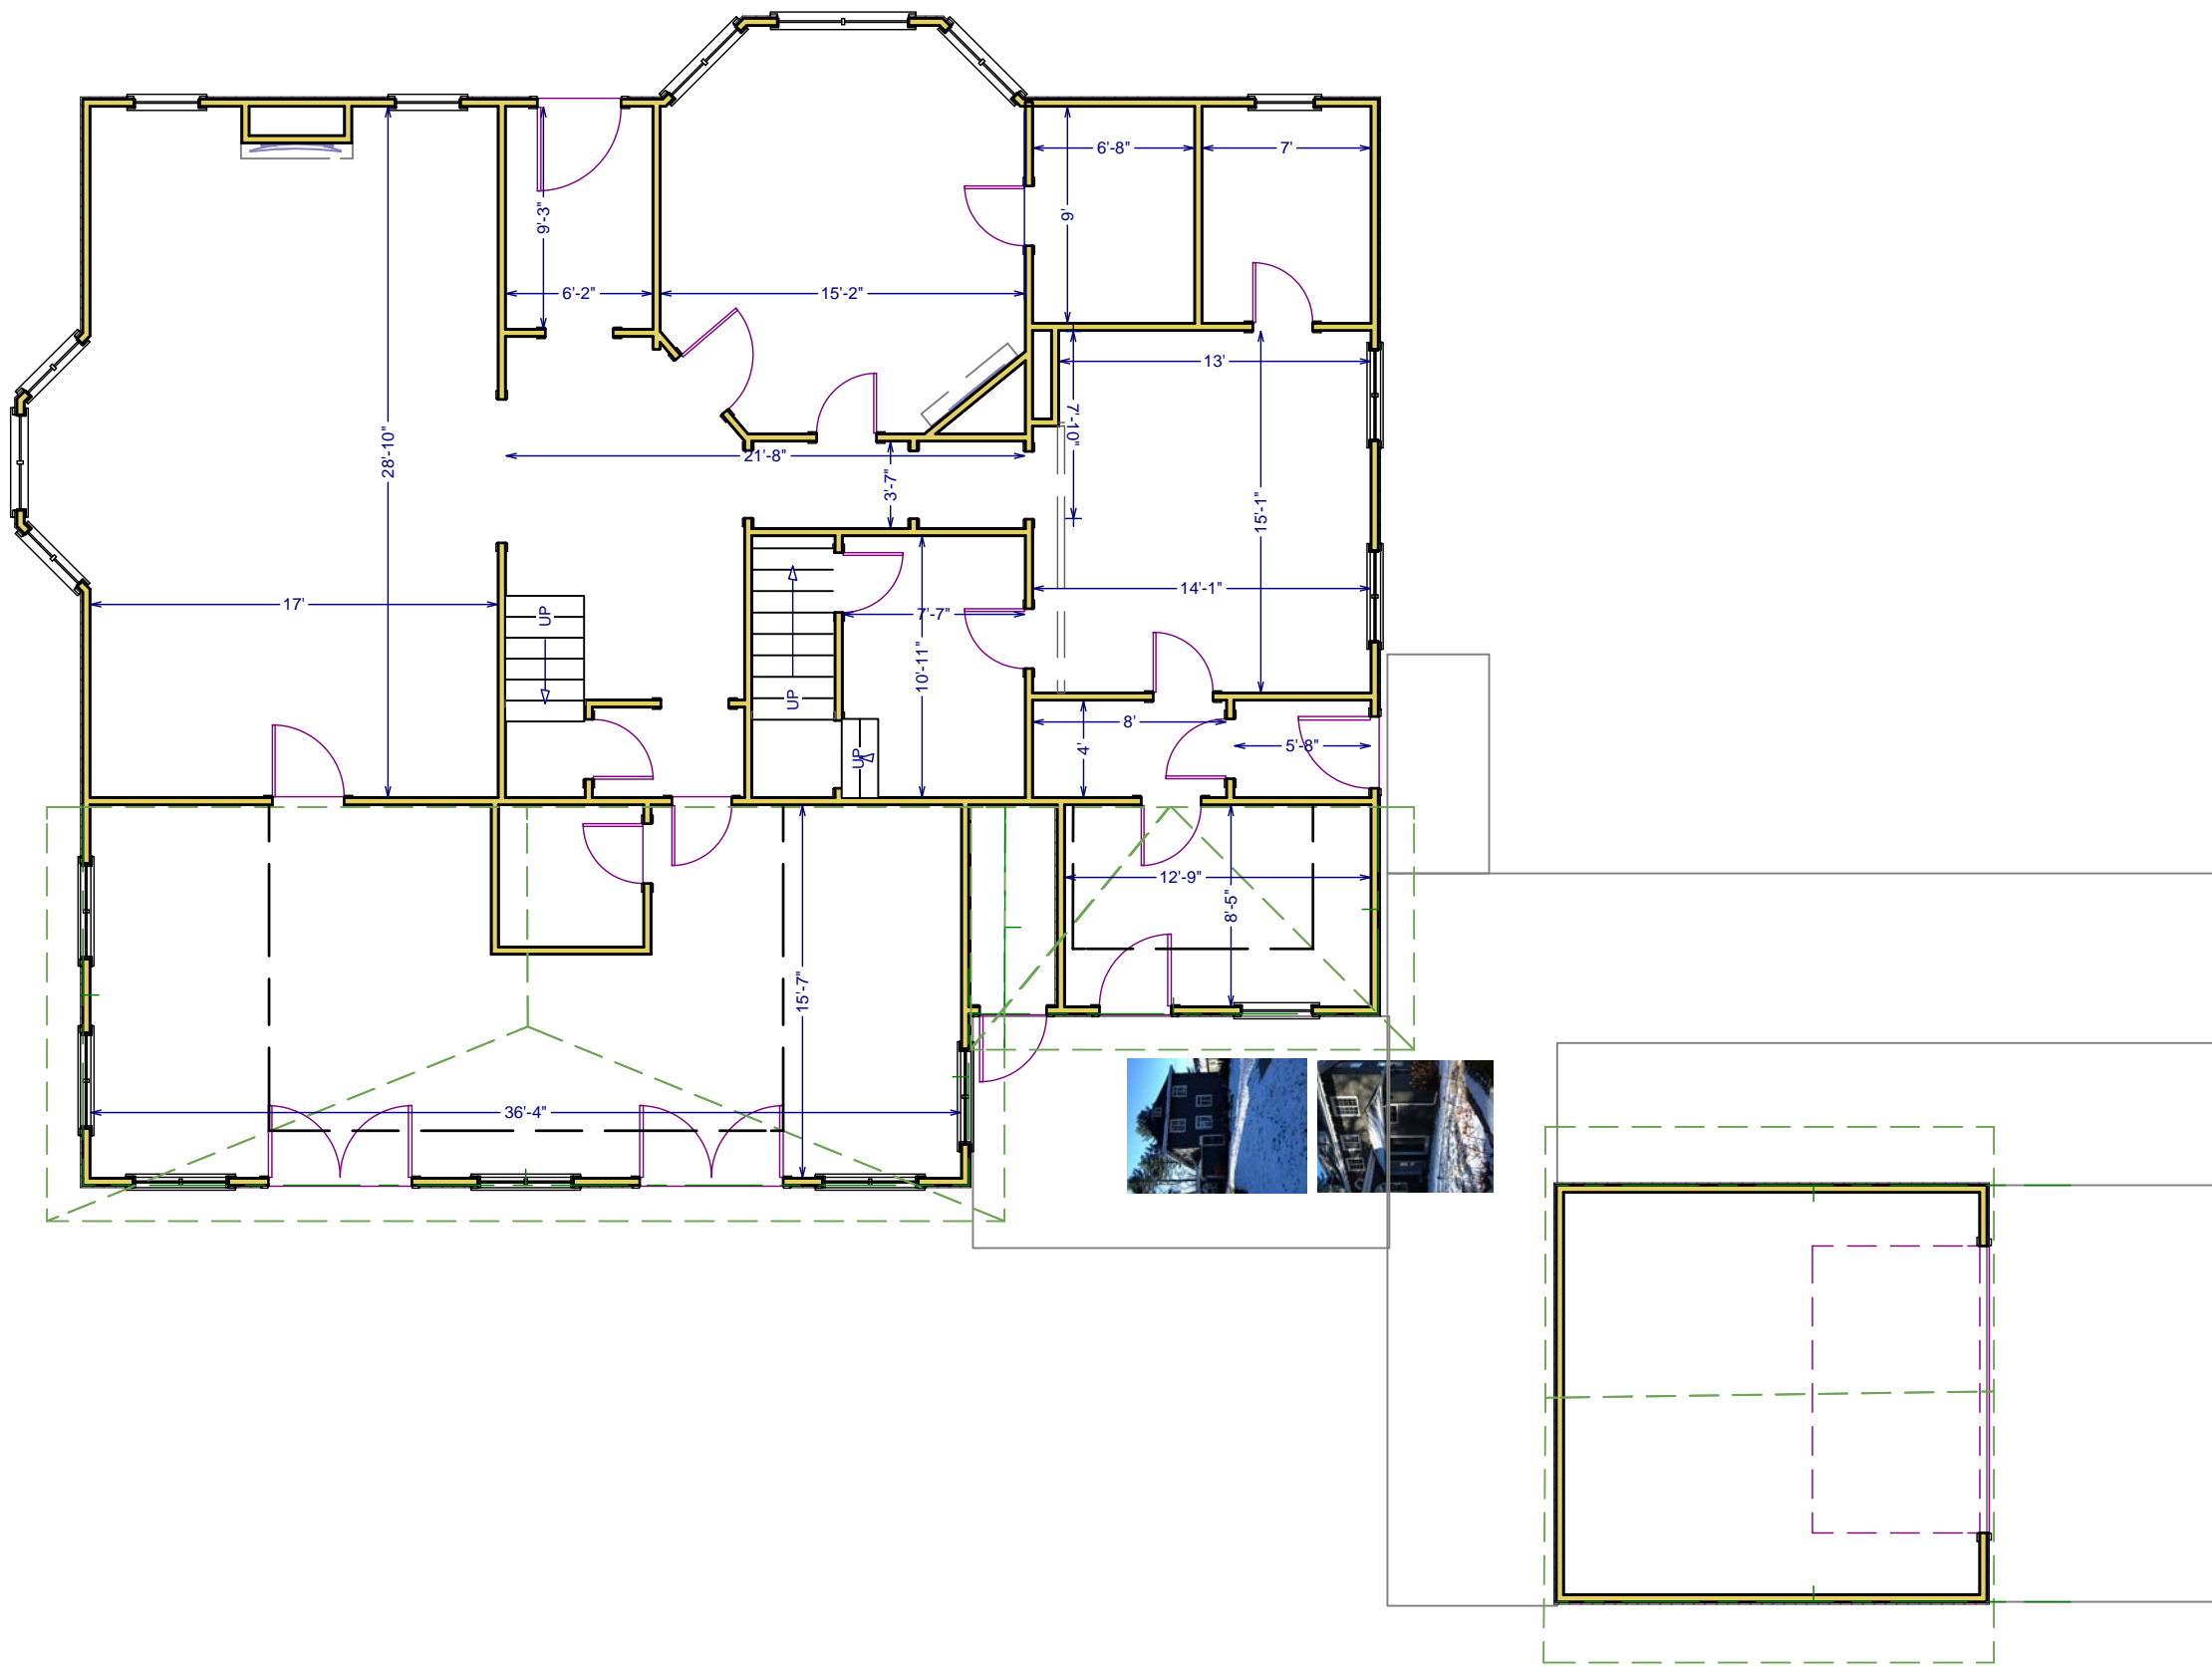

Residence Name  
Address

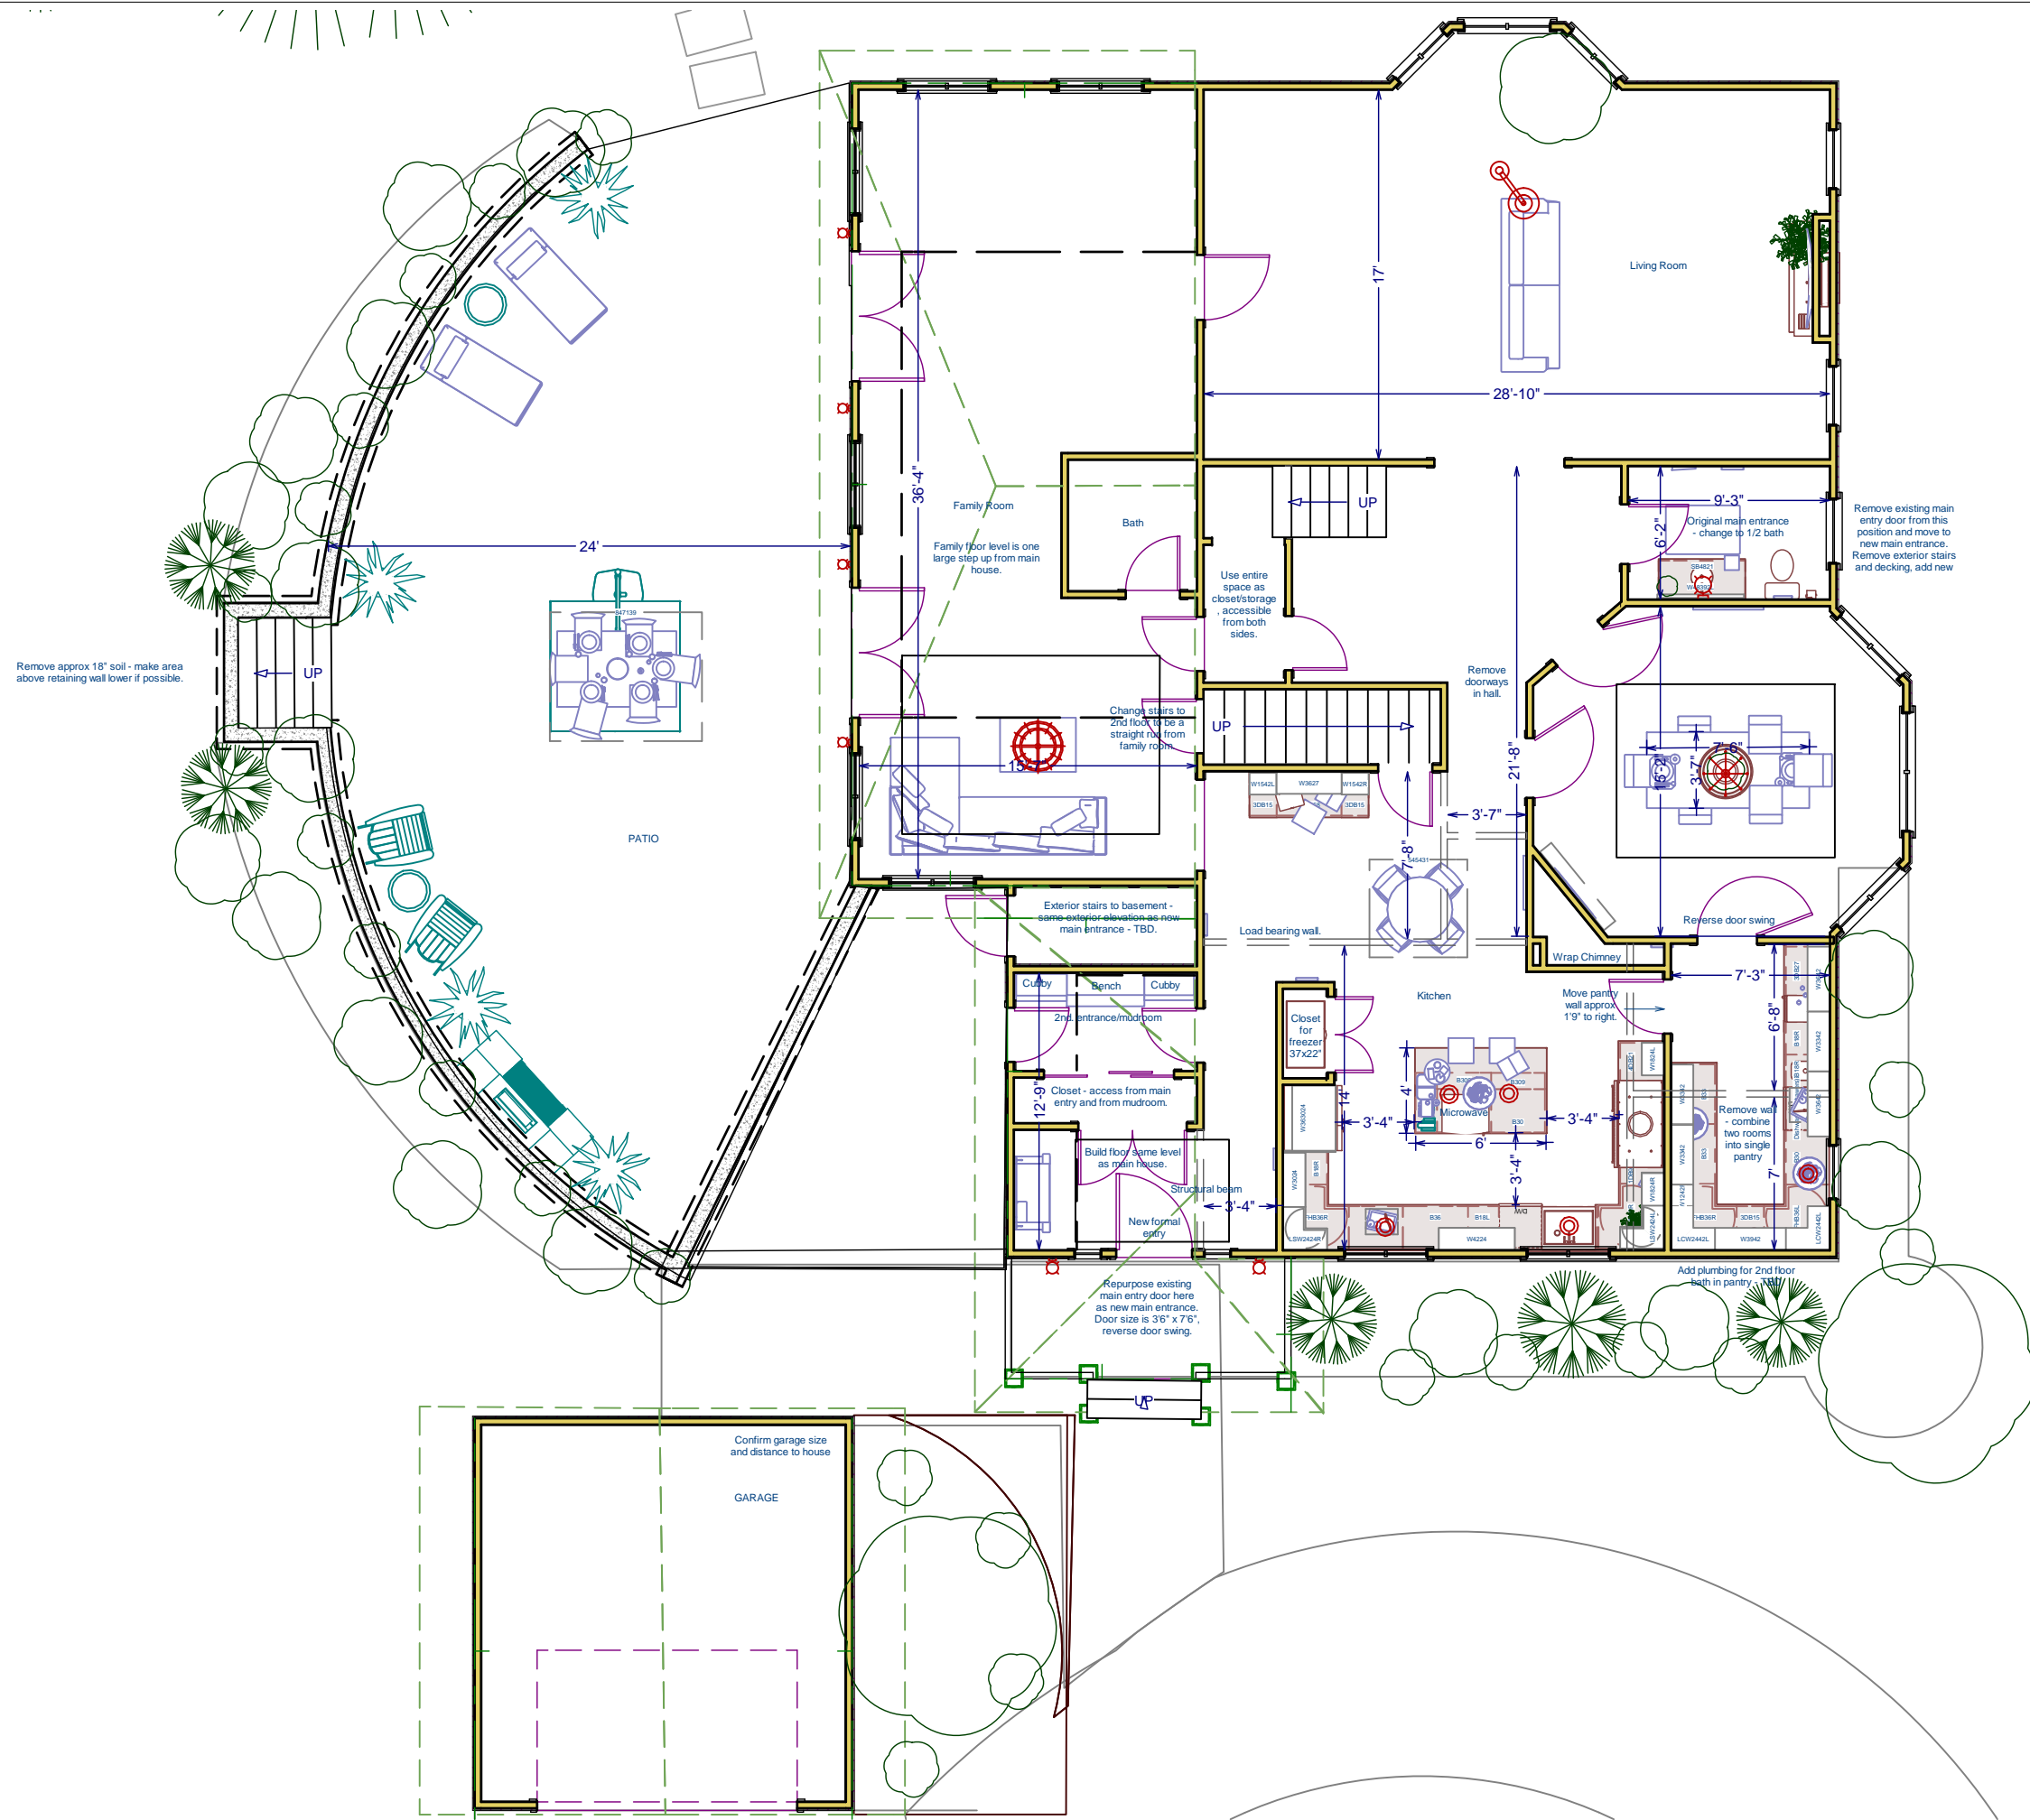

Sheet No.

2

Scale:  
1/8" = 1'

Date:  
6/20/2014

Preliminary plans only  
- not for construction

Sheet Title:

Proposed  
First Floor  
Version 2a1

Residence Name  
Address

610 MAIN STREET, MELROSE, MA 02176  
781-662-1593  
WWW.PEGDESIGN.NET



Sheet No.

3

Scale:

Date:

6/20/2014

*Preliminary plans only  
- not for construction*

Sheet Title:

Proposed  
First Floor  
Version 2a1

Residence Name  
Address



Sheet No.

4

Scale:

Date:

6/20/2014

**Preliminary plans only  
- not for construction**

Sheet Title:

**Proposed  
First Floor  
Version 2a1**

Residence Name  
Address



Sheet No.

5

Scale:

Date:

6/20/2014

*Preliminary plans only  
- not for construction*

Sheet Title:

Proposed  
Exterior  
Version 2a1

Residence Name  
Address